

PROPOSED ROAD SIGNS
TO DIAG 515

PROPOSED ROAD
MARKING TO DIAG 1012.1
- SEE SECTION A-A

ADDITIONAL ROAD MARKINGS
TO DIAG 1040.4 IN WHITE
THERMOPLASTIC MATERIAL

ADDITIONAL ROAD MARKINGS
TO DIAG 1040.4 IN WHITE
THERMOPLASTIC MATERIAL

PROPOSED ROAD
MARKING TO DIAG 1040.4

REMOVE EXISTING ROAD
MARKING TO DIAG 1040

SHERFIELD ROAD

SHERFIELD ROAD
TO A33

REMOVE EXISTING ROAD
MARKING TO DIAG 1012.1

PROPOSED ROAD
MARKING TO DIAG 1040.4

REMOVE EXISTING ROAD
MARKING TO DIAG 1040.4

PROPOSED ROAD
MARKING TO DIAG 1003.1

REMOVE EXISTING ROAD
MARKING TO DIAG 1003.1

PROPOSED ROAD
MARKING TO DIAG 1040.4

REMOVE EXISTING ROAD
MARKINGS TO DIAG 1040.4

REMOVE EXISTING ROAD
MARKINGS TO DIAG 1040


CAMPBELL ROAD

NOTES

- DO NOT SCALE FROM THIS DRAWING
- ALL DIMENSIONS IN METRES UNLESS OTHERWISE STATED
- EXISTING AND ADDITIONAL ROAD MARKINGS TO DIAG 1040.4 AROUND THE NEW CENTRAL ROUNDABOUT ISLAND TO BE IN WHITE THERMOPLASTIC MATERIAL
- PROPOSED KERB BED AND BACKING TO BE HIGH STRENGTH CONCRETE, EPOXY RESIN OR SIMILAR

KEY

- SURFACE COURSE AND BINDER COURSE OVERLAY APPROXIMATELY 100mm THICK
- LEVEL OF EXISTING VERGE AREA TO BE REDUCED BY 200mm RE-TOPSOILED AND SEEDED
- PROPOSED TYPE PC2 PRECAST CONCRETE KERB TO STANDARD DETAIL HCC10/C/010 - SEE NOTE 4
- EXISTING BULL NOSE KERB AND BACKING TO BE REMOVED - SEE SECTION A-A
- PLANE OUT AND INLAY 45mm SURFACE COURSE TO MATCH EXISTING

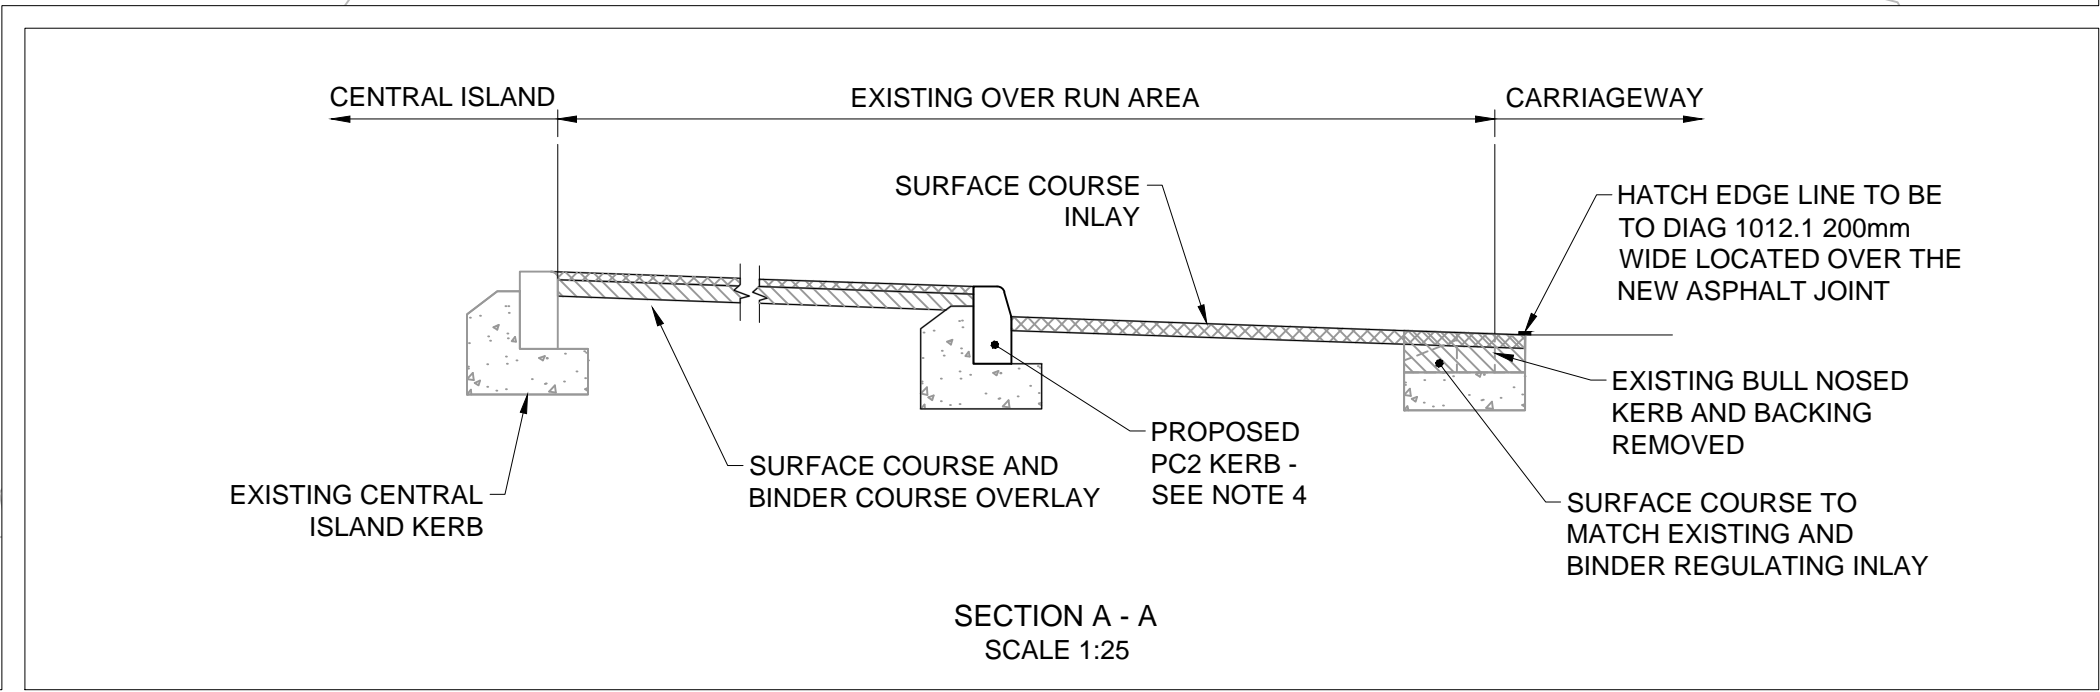

© CROWN COPYRIGHT AND DATABASE RIGHTS 2016.
ALL RIGHTS RESERVED. HCC 100019180

REV	AMENDMENTS	DATE	CAD	CHKD	APPD
B	OVER RUN AREA SURFACING, ADDITIONAL NOTES AND SECTION AMENDMENTS ADDED	02.08.2016	SCL	SS	AT
A	PROPOSED 45mm ROAD MARKINGS REMOVED, 2 NUMBER CHEVRONS ADDED	27.06.2016	SCL	SS	AT

CLIENT
HAMPSHIRE COUNTY COUNCIL
ECONOMY, TRANSPORT AND ENVIRONMENT DEPARTMENT
IMPLEMENTATION GROUP

CONSULTANT
Hampshire County Council Engineering CONSULTANCY
STUART JARVIS BSc DipTP FCIHT MRTPI: DIRECTOR OF ECONOMY, TRANSPORT & ENVIRONMENT

DESIGNER	SS	SCHEME	SHERFIELD ROAD/CAMPBELL ROAD JUNCTION IMPROVEMENTS BRAMLEY			DRAWING NUMBER	REV
CAD	SCL	JOB No. C_J005703.01	SCALE @ A1	DATE	SHEET NUMBER	EC/CJ005703/010	B
CHECKED	AT	1:100	25.05.2016	1 OF 1			
APPROVED	AT						